


EXISTING


PHASE I

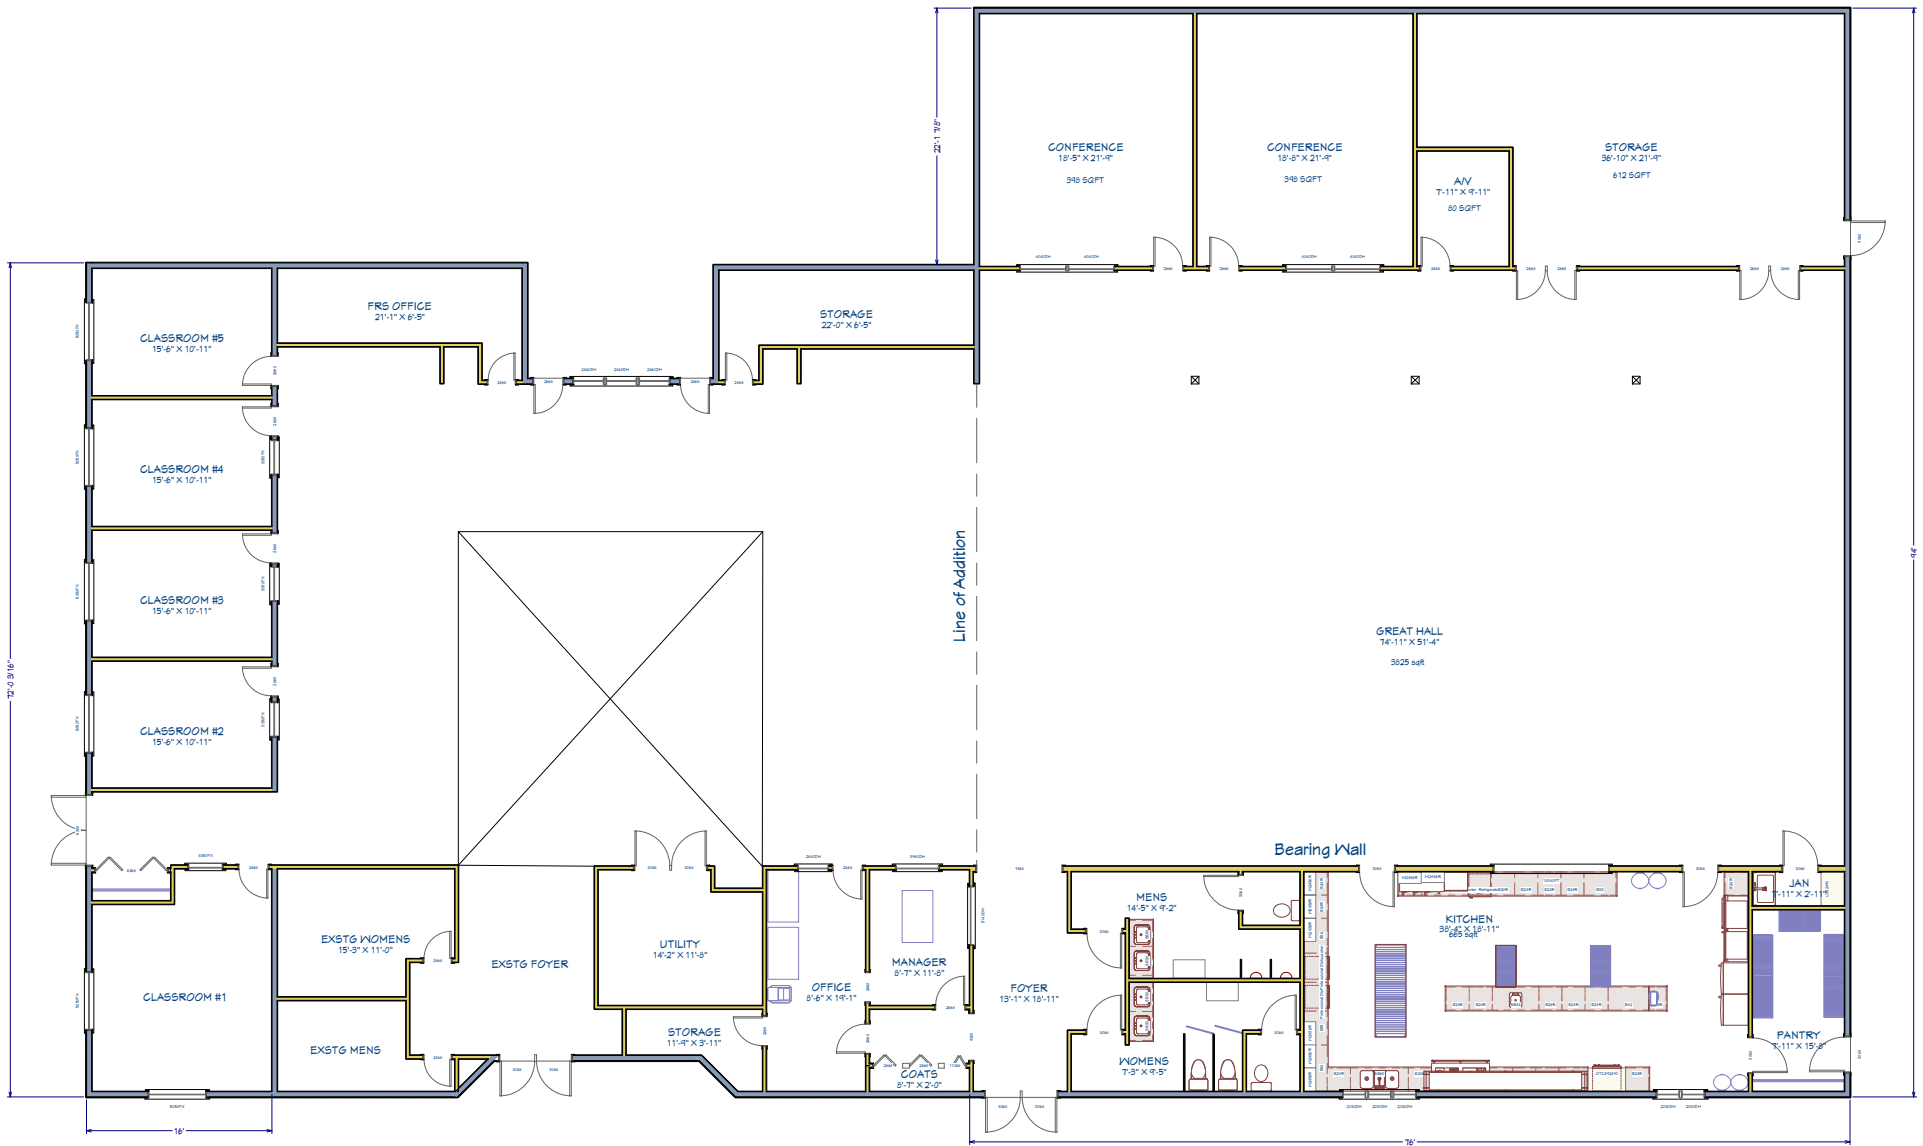

PHASE II


EXISTING

NEW

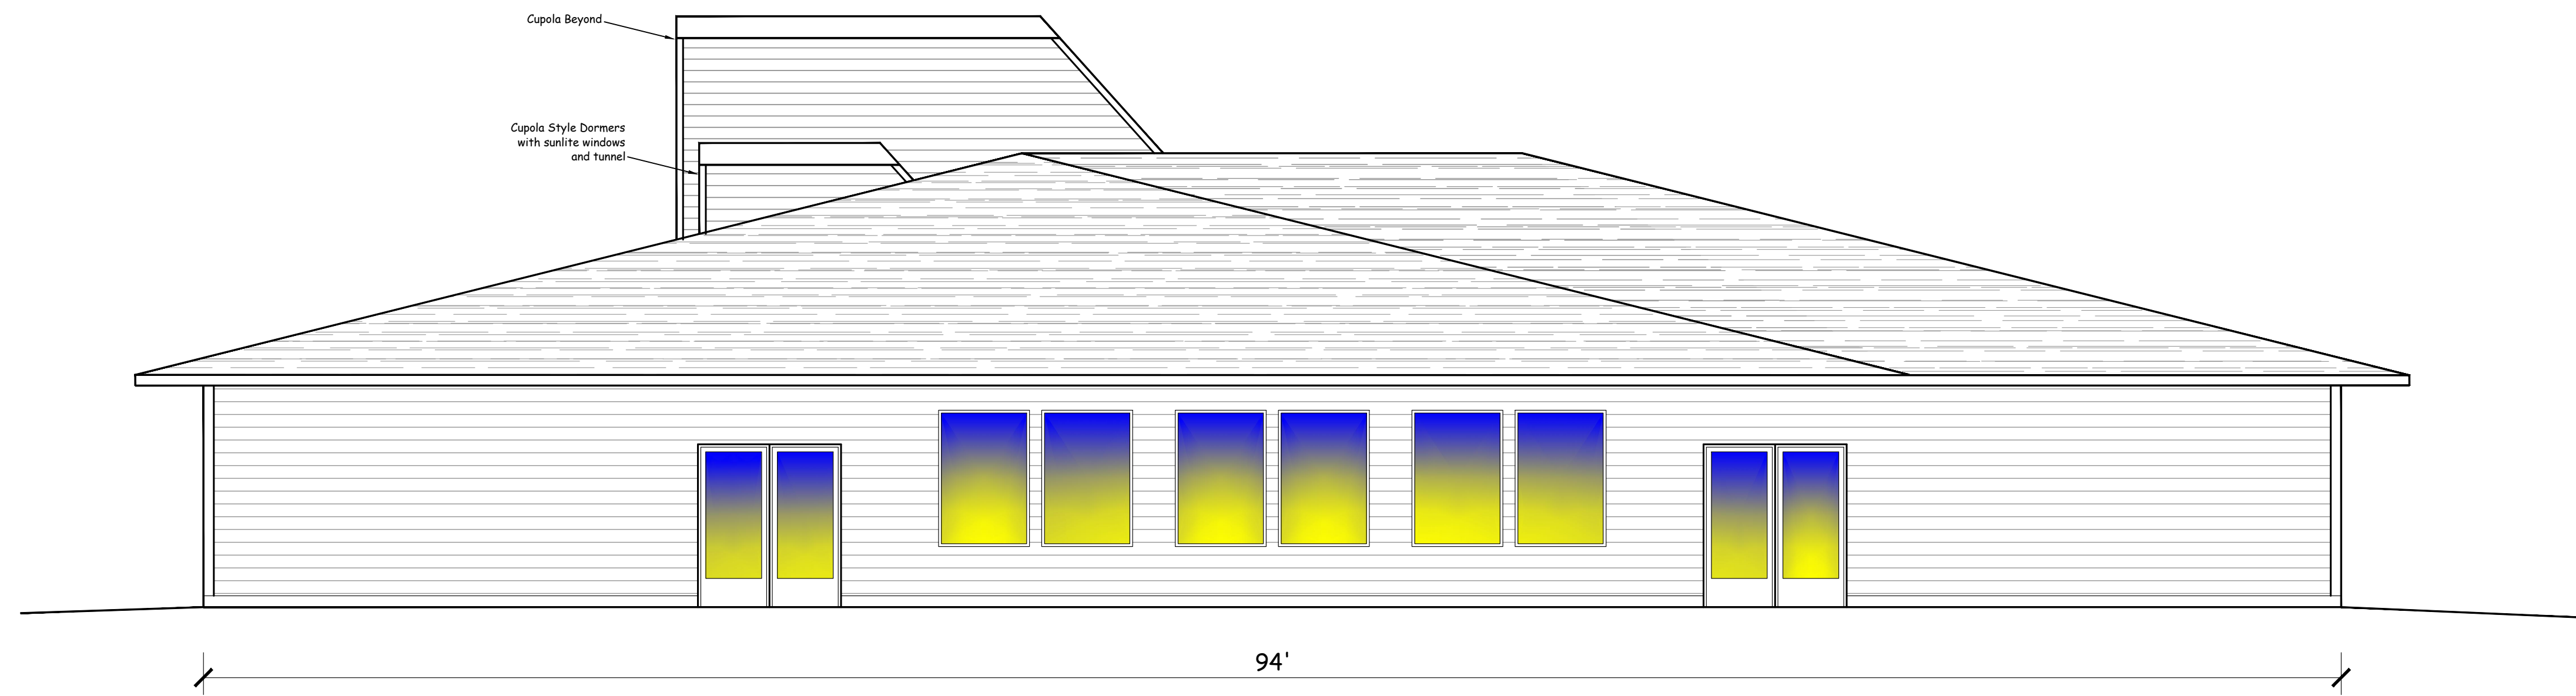

East Elevation

SCALE 1/4" = 1'-0"

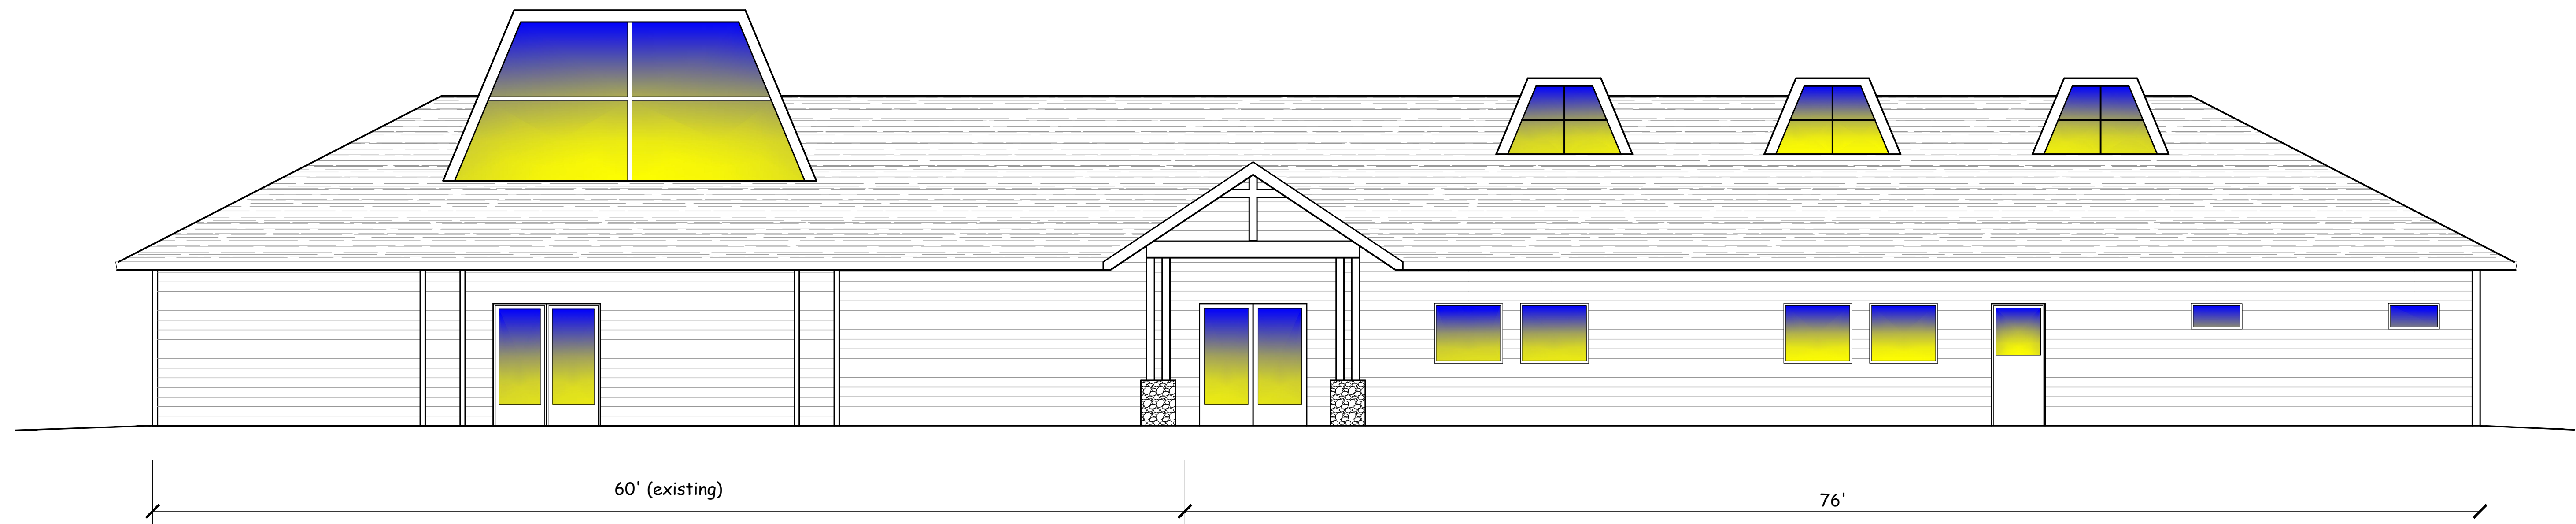

South Elevation

SCALE 1/4" = 1'-0"