


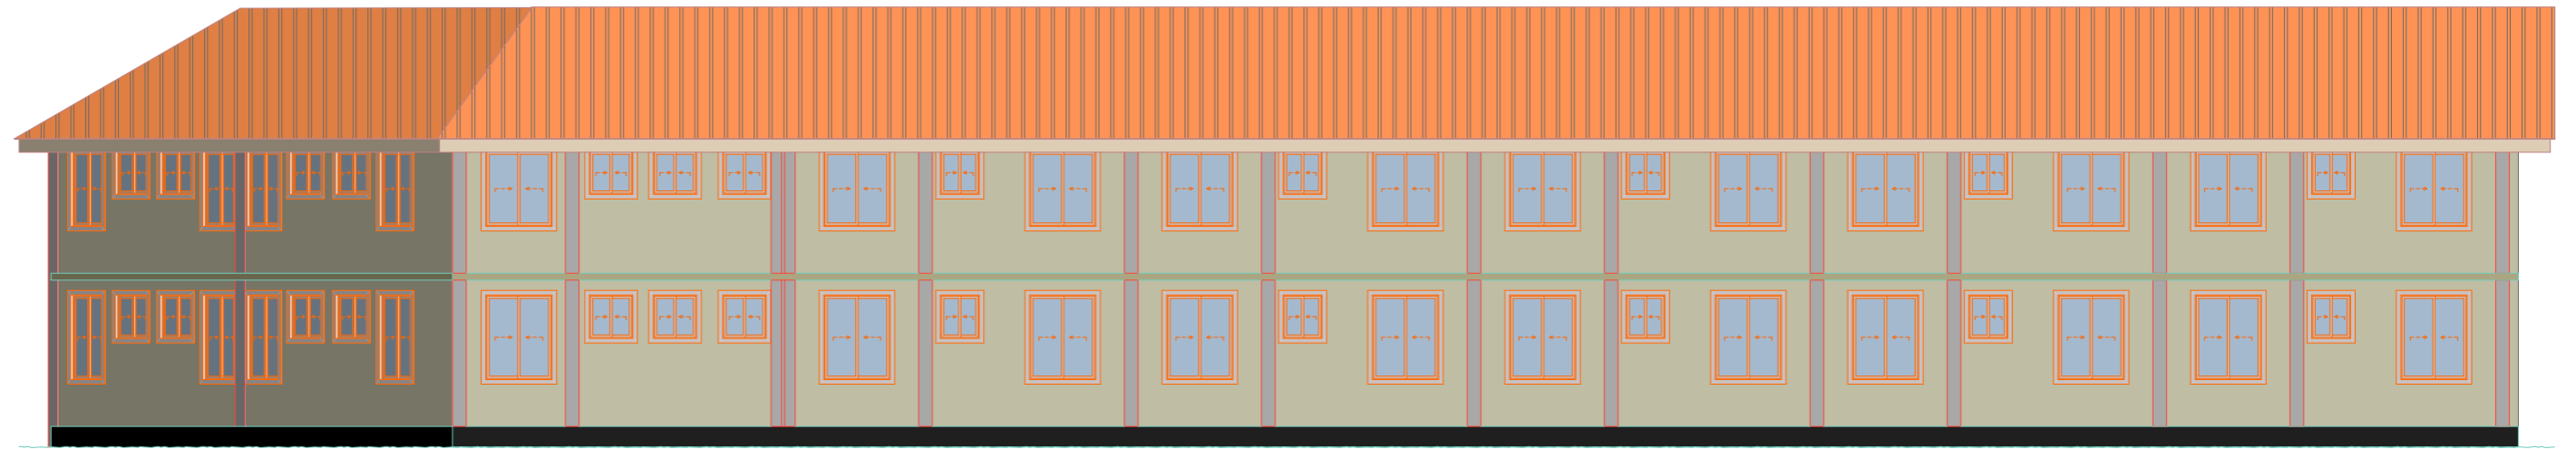

FRONT ELEVATION
SCALE 1:100



REAR ELEVATION
SCALE 1:100

Job Title
**PROPOSED CONSTRUCTION OF
 DOMITORY AT HOLY SPIRIT
 COLLEGE IN MOROGORO
 TANZANIA**
 PLOT No ____
 BLOCK ____
 AREA ____
 LOCATION **MOROGORO - TANZANIA**

Client
ALCP/OSS

Drawing Name
ELEVATIONS
 Drawing Status
All dimension are in MM

reDrawn by
JN NDOSSI
 Date
NOV 2019
 Checked by
 Date

Drawing Scale
1:100

Layout
004
 Status
 Revision