


**ST. IGNATIUS LOYOLA
GONZAGA CENTER**

SPRING, TEXAS 77379

7810 CYPRESSWOOD DRIVE

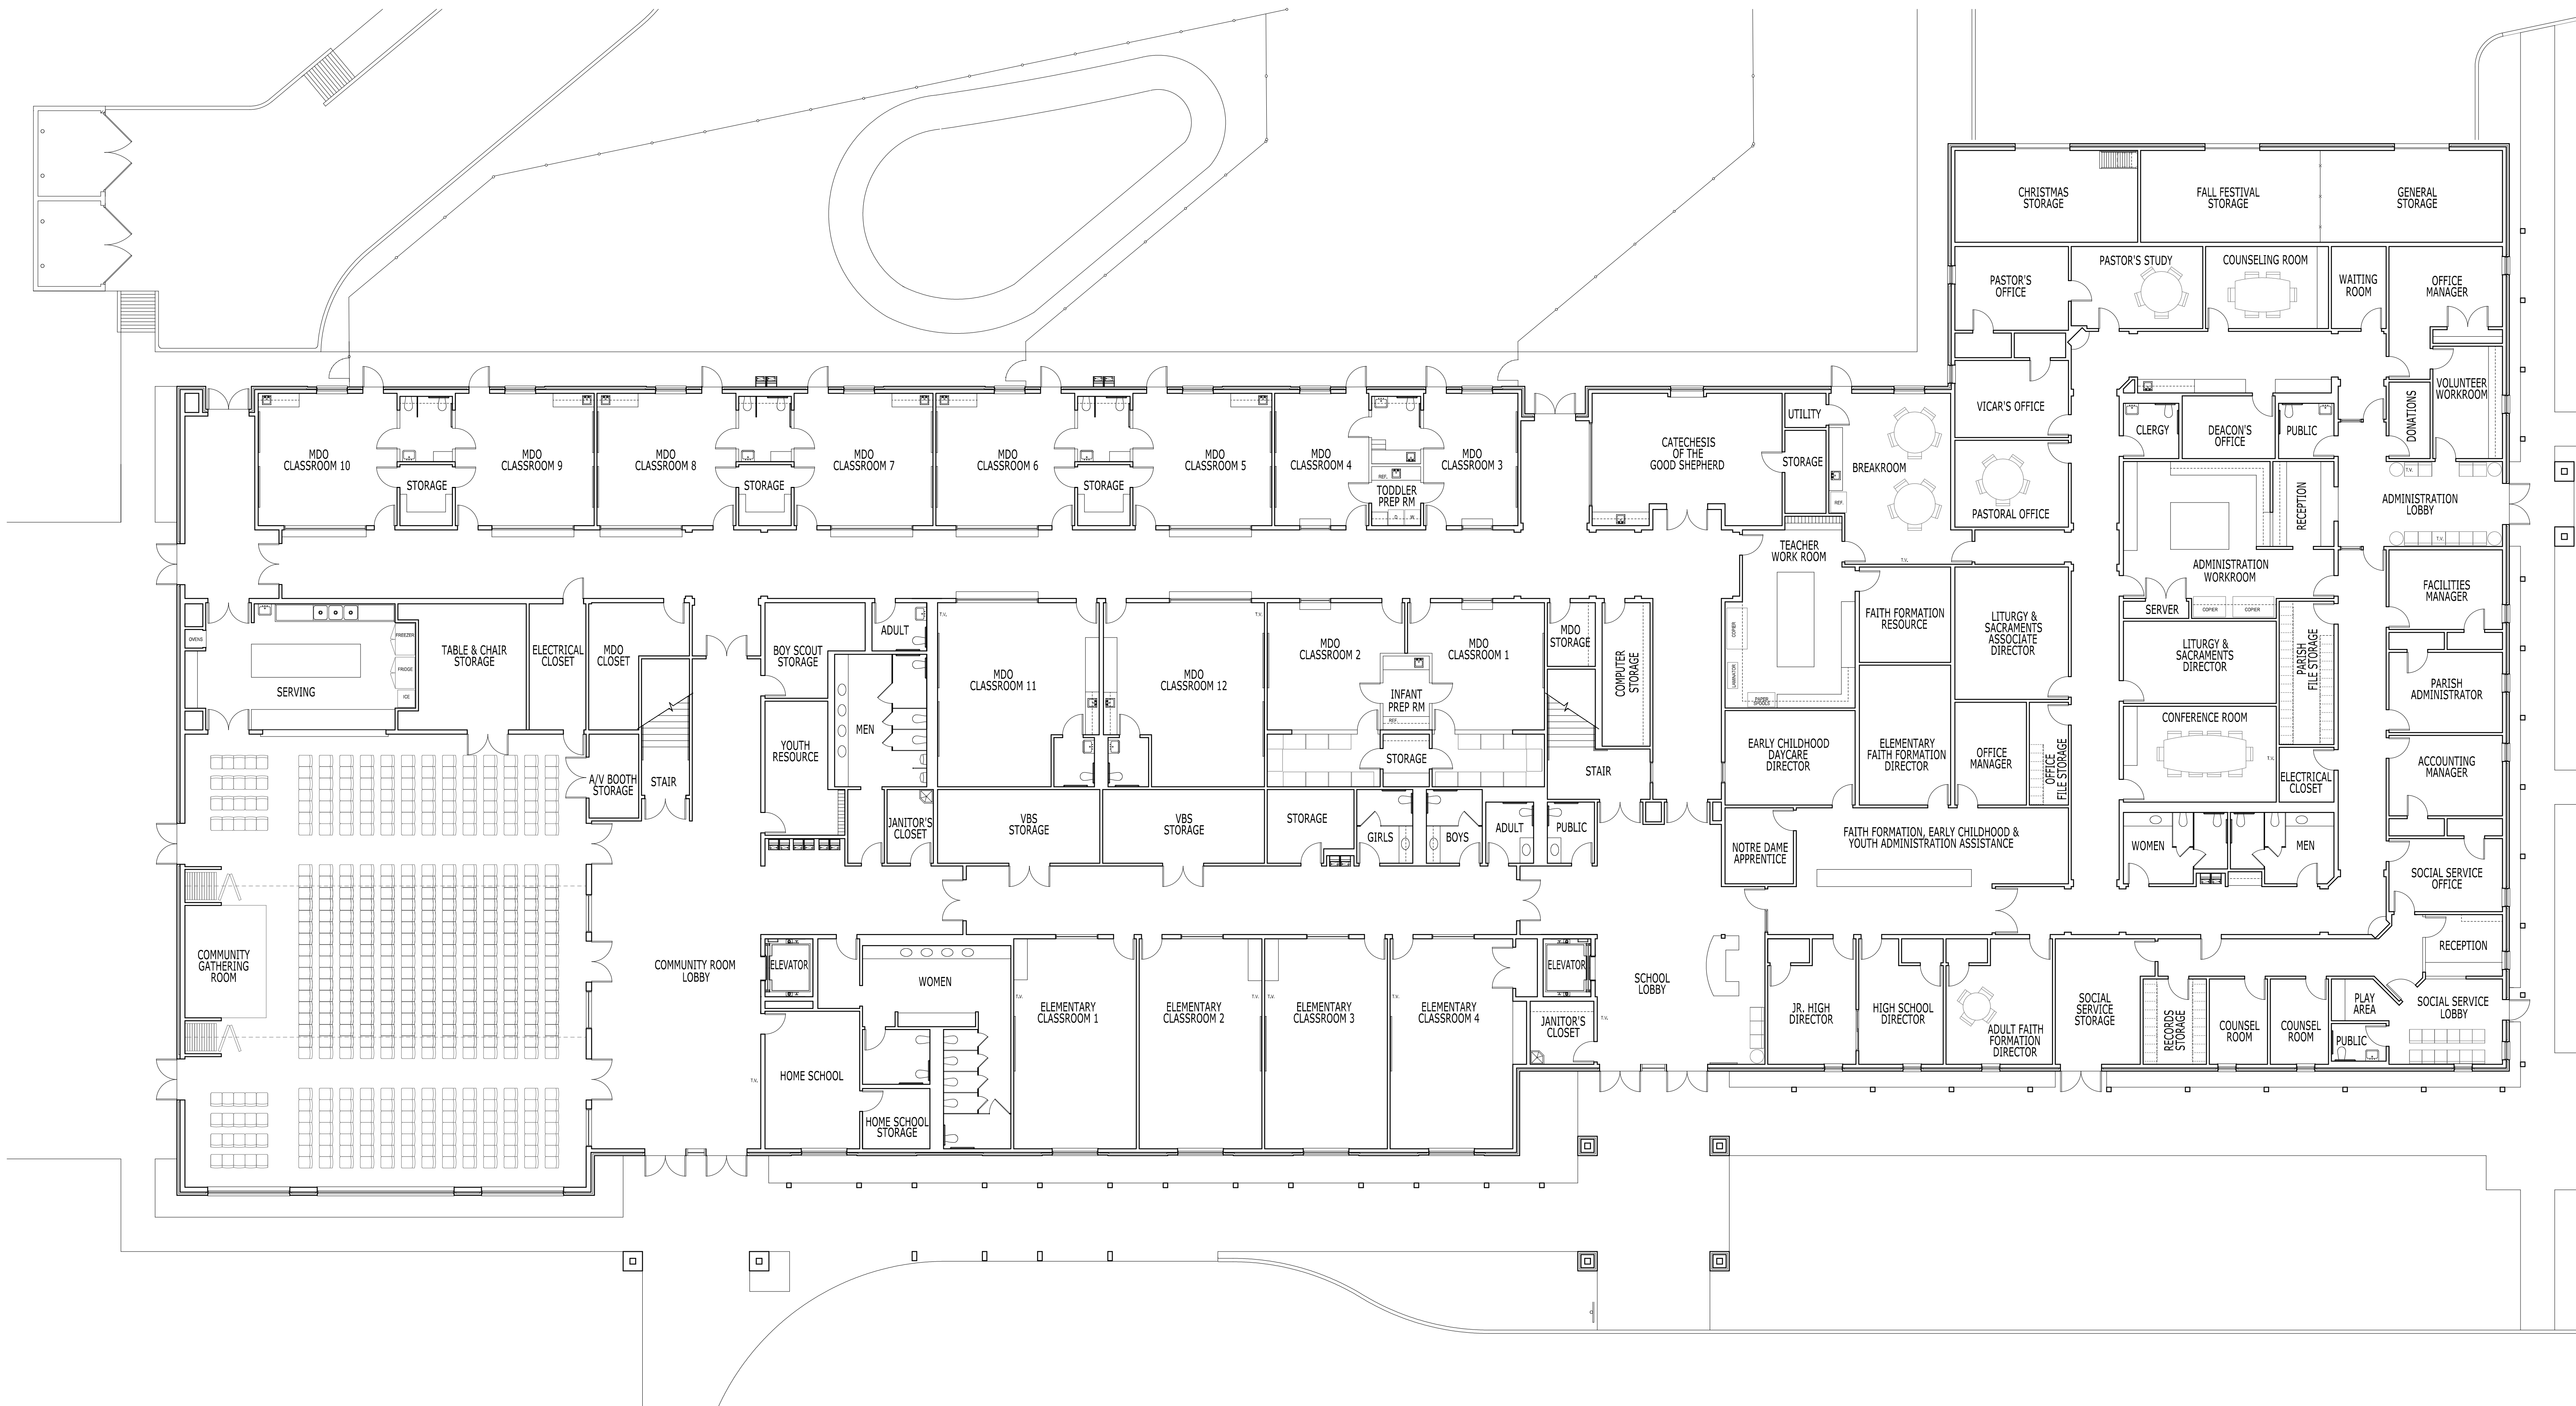


This document is for
INTERIM REVIEW ONLY.
It may not be used for
Regulatory Approval, Permit, or
Construction.
ARCHITECT
STEPHEN LUCCHESI
TEXAS REG. NO. 15,171

NOTICE:
HBL Architects is providing, by
agreement with certain parties,
materials stored electronically. The
parties recognize that data, plans,
specifications, reports, documents,
or other information recorded on or
transmitted as electronic media
(including but not necessarily limited
to "CAD documents") are subject to
undetectable alteration, either
intentional or unintentional, due to,
among other causes, transmission,
conversion, media degradation,
software error, or human alteration.
Accordingly, all such documents are
provided to the parties for
informational purposes only and not
as an end product or as a record
document. Any reliance thereon is
deemed to be irresponsible and
unenforceable. The signed and/or
stamped hard copies of the
Architect's Instruments of Service
are the only true contract
documents of record.

ISSUED:	
REVISION:	
DRAWN BY:	SAK
CHECKED BY:	SAL
PROJECT NO.:	12-12
DATE PRINTED:	7/9/2013
HBL ARCHITECTS	
CAD DWG. FILE:	
SHEET TITLE	
OVERALL 1ST FLOOR	
DRAWING NO.	

A2.10

1 FIRST FLOOR PLAN
SCALE: 3/32"=1'-0"

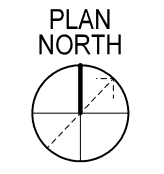

PROJECT NAME: ST. IGNATIUS LOYOLA GONZAGA CENTER
HBLA Project No. 12-12