


AVENUE 'N'

Side entry

SOUTH CHADBOURNE STREET

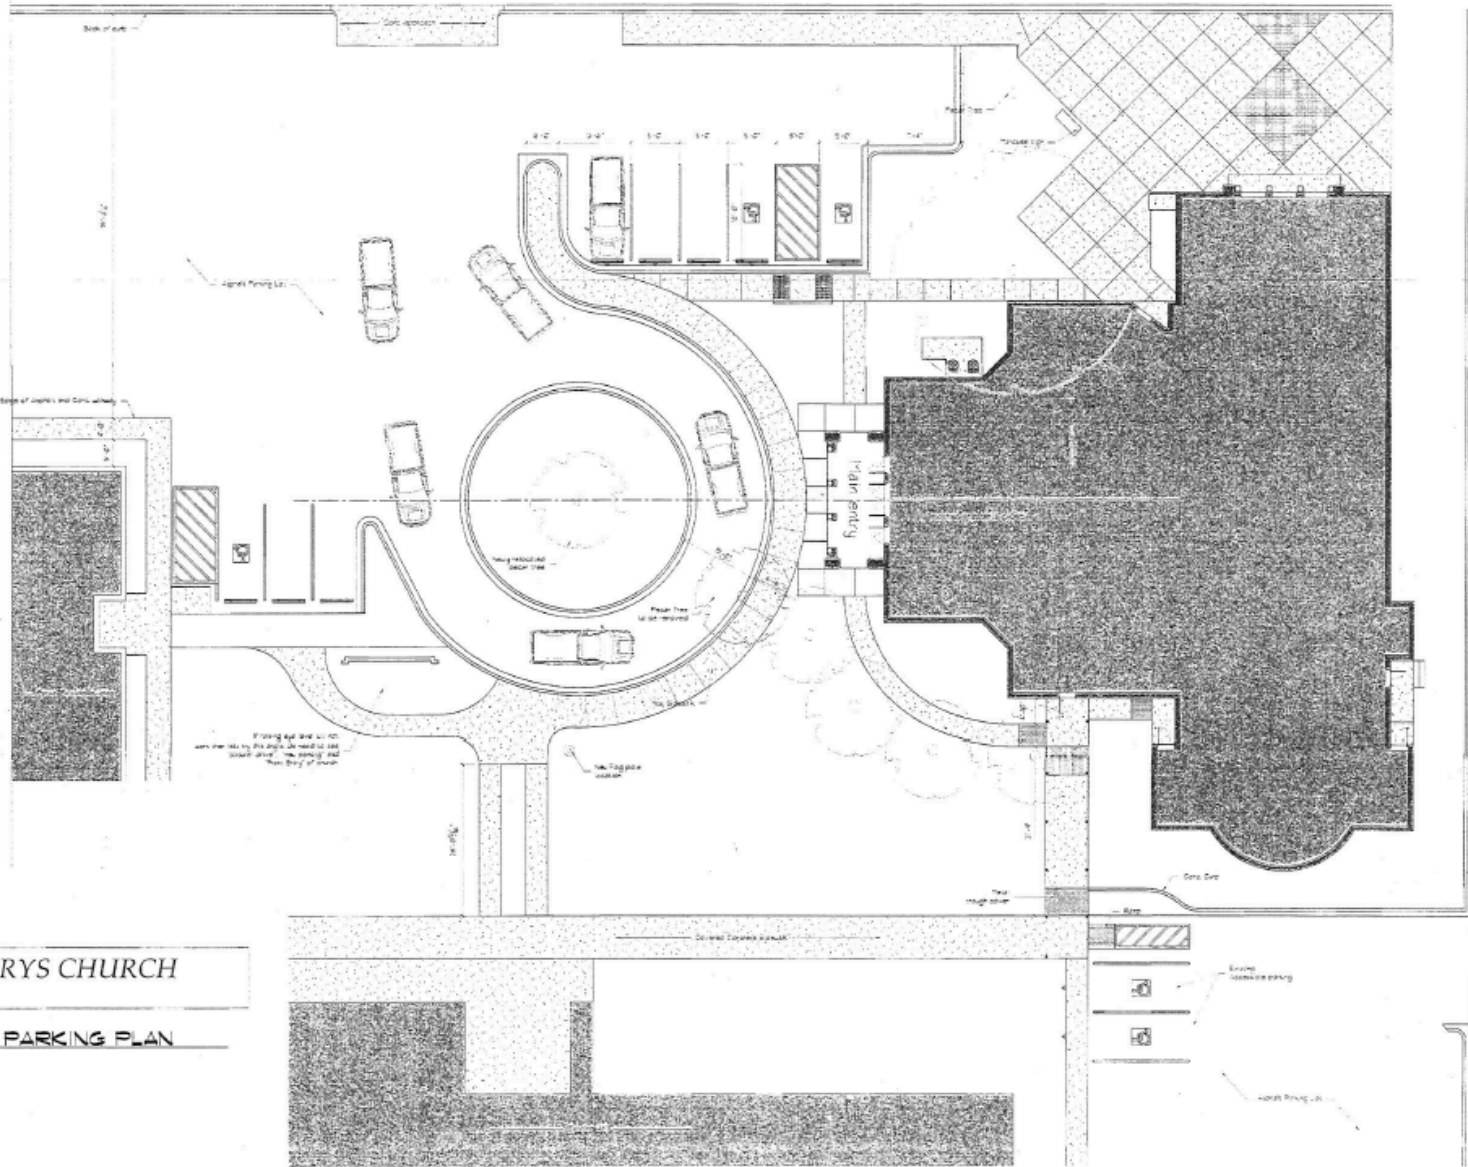

ST. MARYS CHURCH

▲ SITE AND PARKING PLAN
Scale: 1" = 10'-0"