

**St. Kenneth
 Catholic Church
 Plymouth, Michigan**


Revisions

02.10.2017 - Programming Meeting

Date	07-05-2016	<input checked="" type="checkbox"/> Preliminary
Drawn		<input type="checkbox"/> Construction
Checked		<input type="checkbox"/> Record
Approved		Do not scale Use figured dimensions only
Bidpak Number		

Job Number
2014166
 Title
Church Plan

Scale: 1/8" = 1'-0"
 Sheet
A201

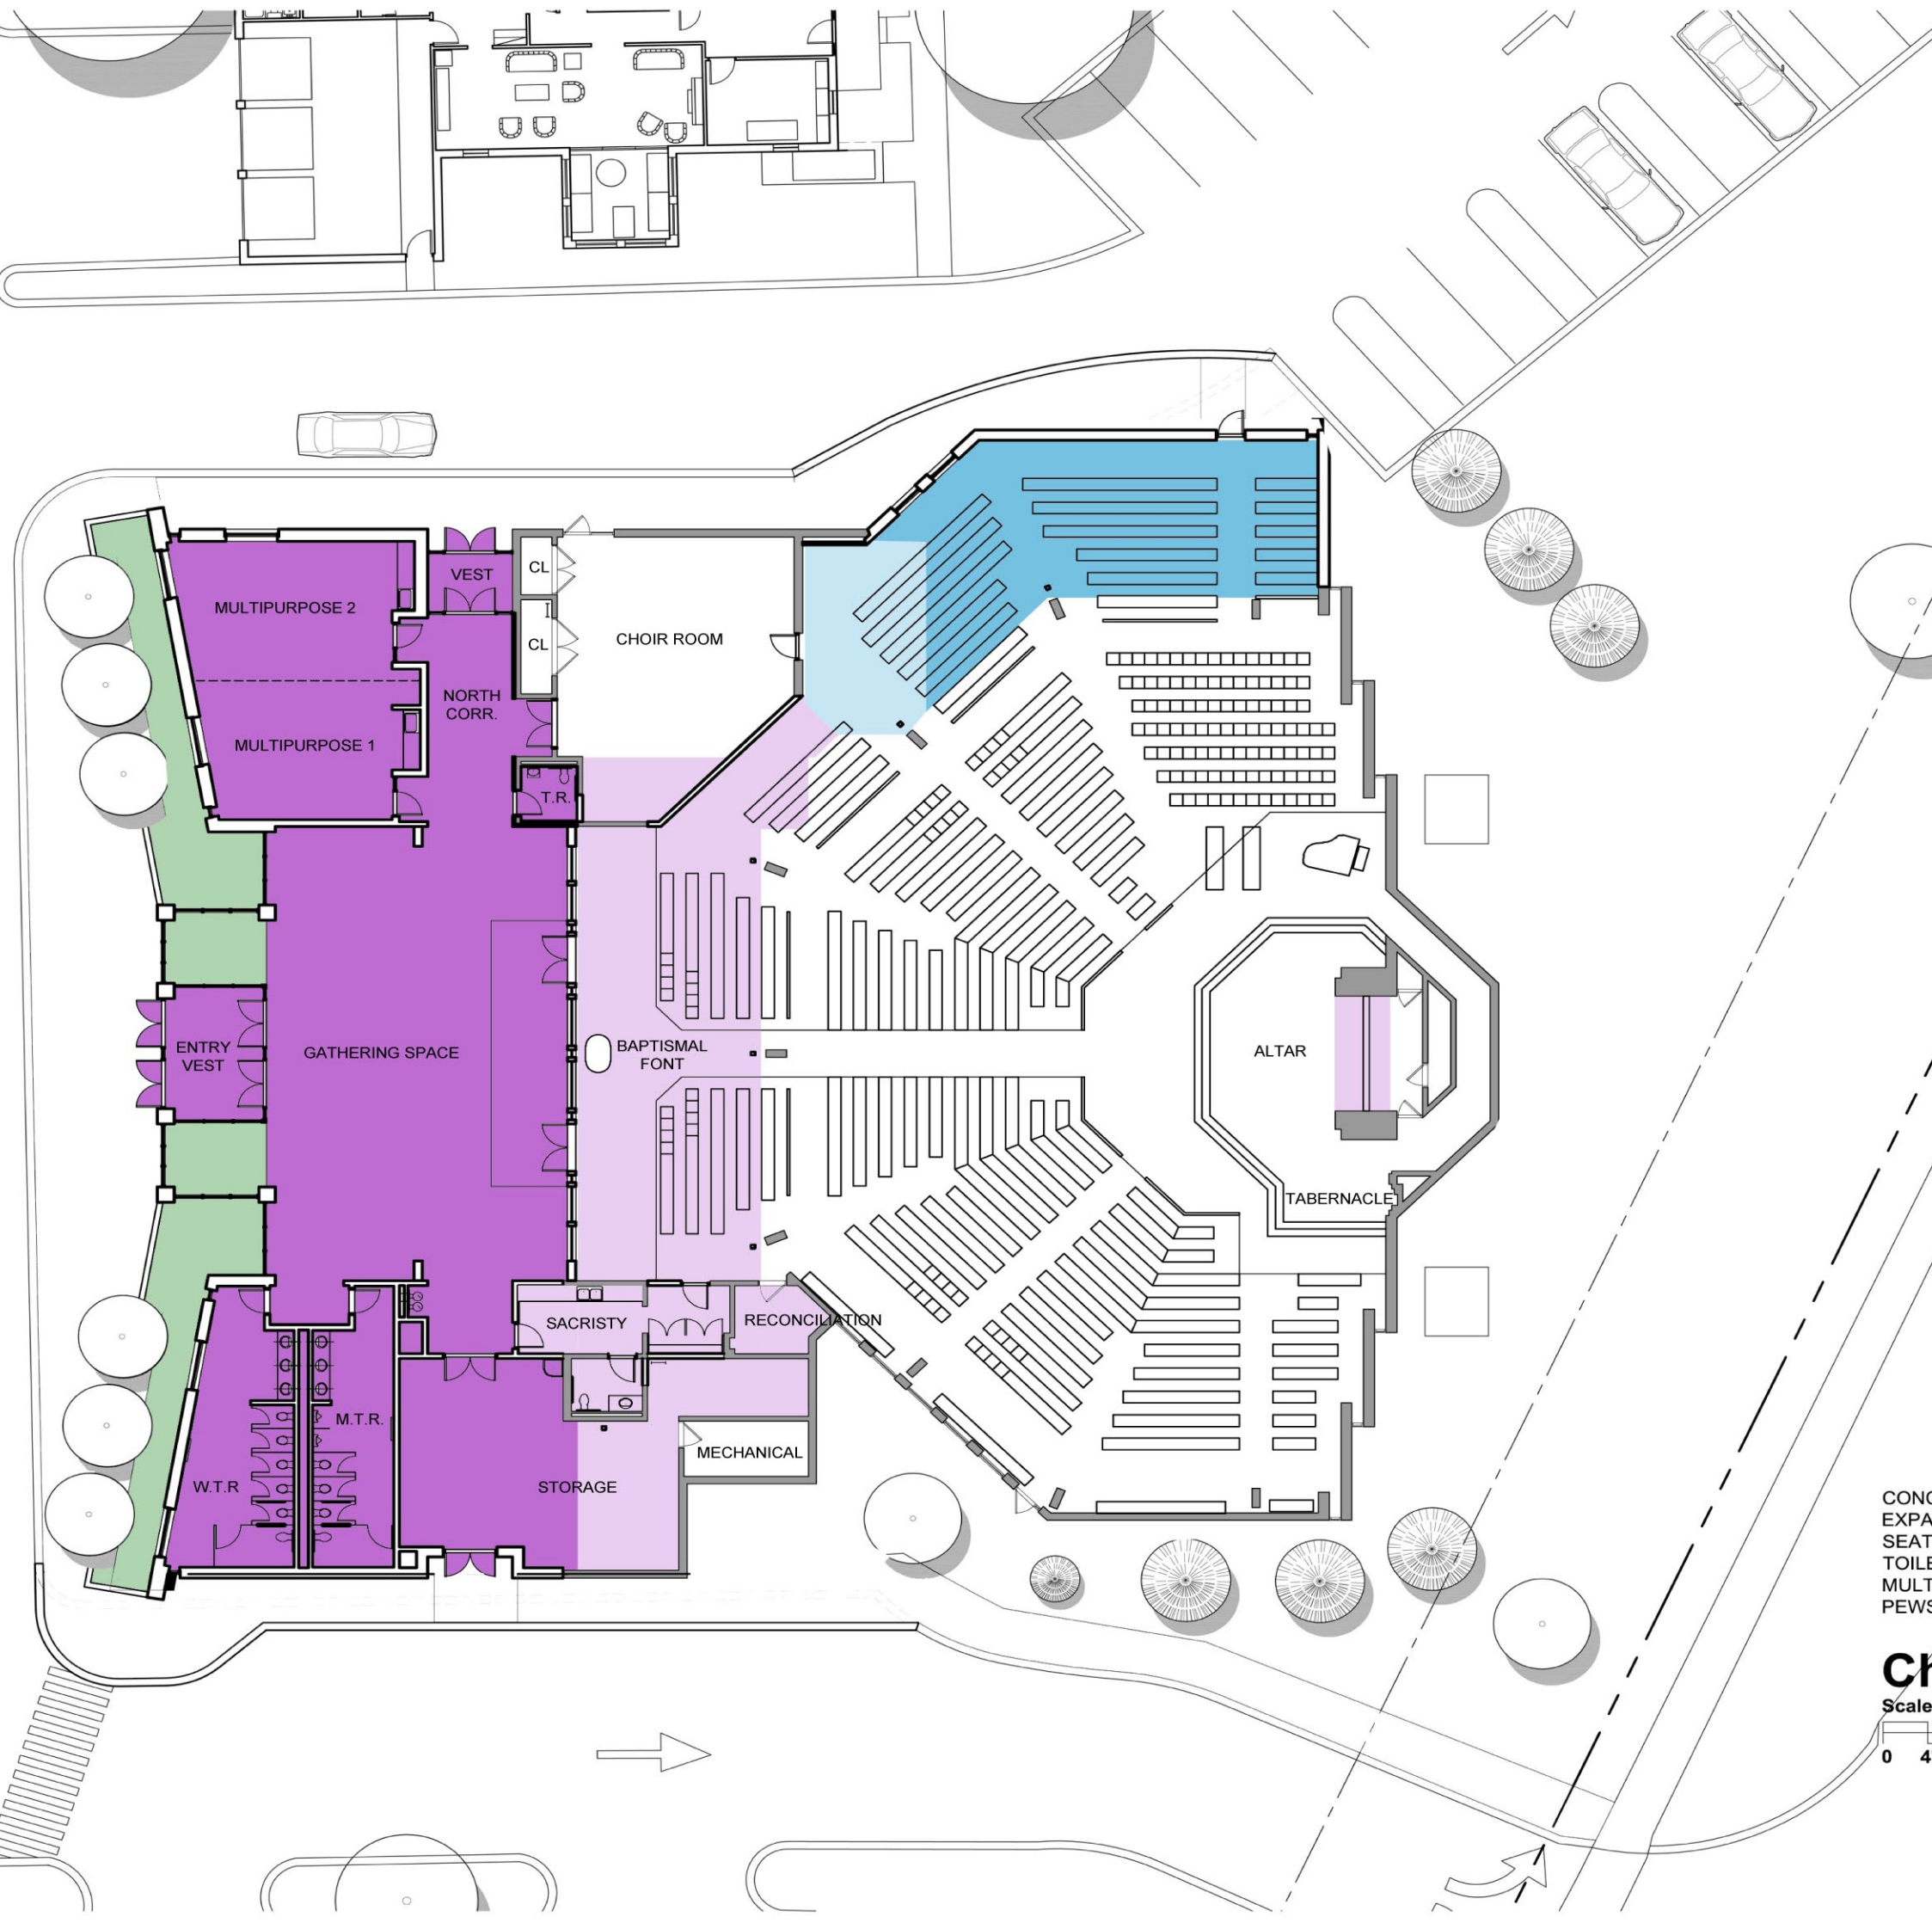

CODE REQUIRED PARKING: 211 SPACES
 EXISTING ON SITE PARKING: 337 SPACES

KEY:

	EXISTING UNRENOVATED = 9,414 SF
	PROJECT 1 RENOVATION = 2,225 SF
	PROJECT 1 ADDITION = 5,640 SF
	PROJECT 2 RENOVATION = 348 SF
	PROJECT 2 ADDITION = 1,133 SF
	LANDSCAPED AREA
GROSS BUILDING SF = 18,760 SF	

CONCEPT:
 EXPAND CHURCH GATHERING SPACE, SEATING, REPOSITION SACRISTY, ADD TOILET ROOMS AND CLASSROOM MULTIFUNCTION SPACE. PROVIDE NEW PEWS AND LIGHTING IN SANCTUARY.

Church Plan

