





Ss. John and Paul
Parish Hall Addition

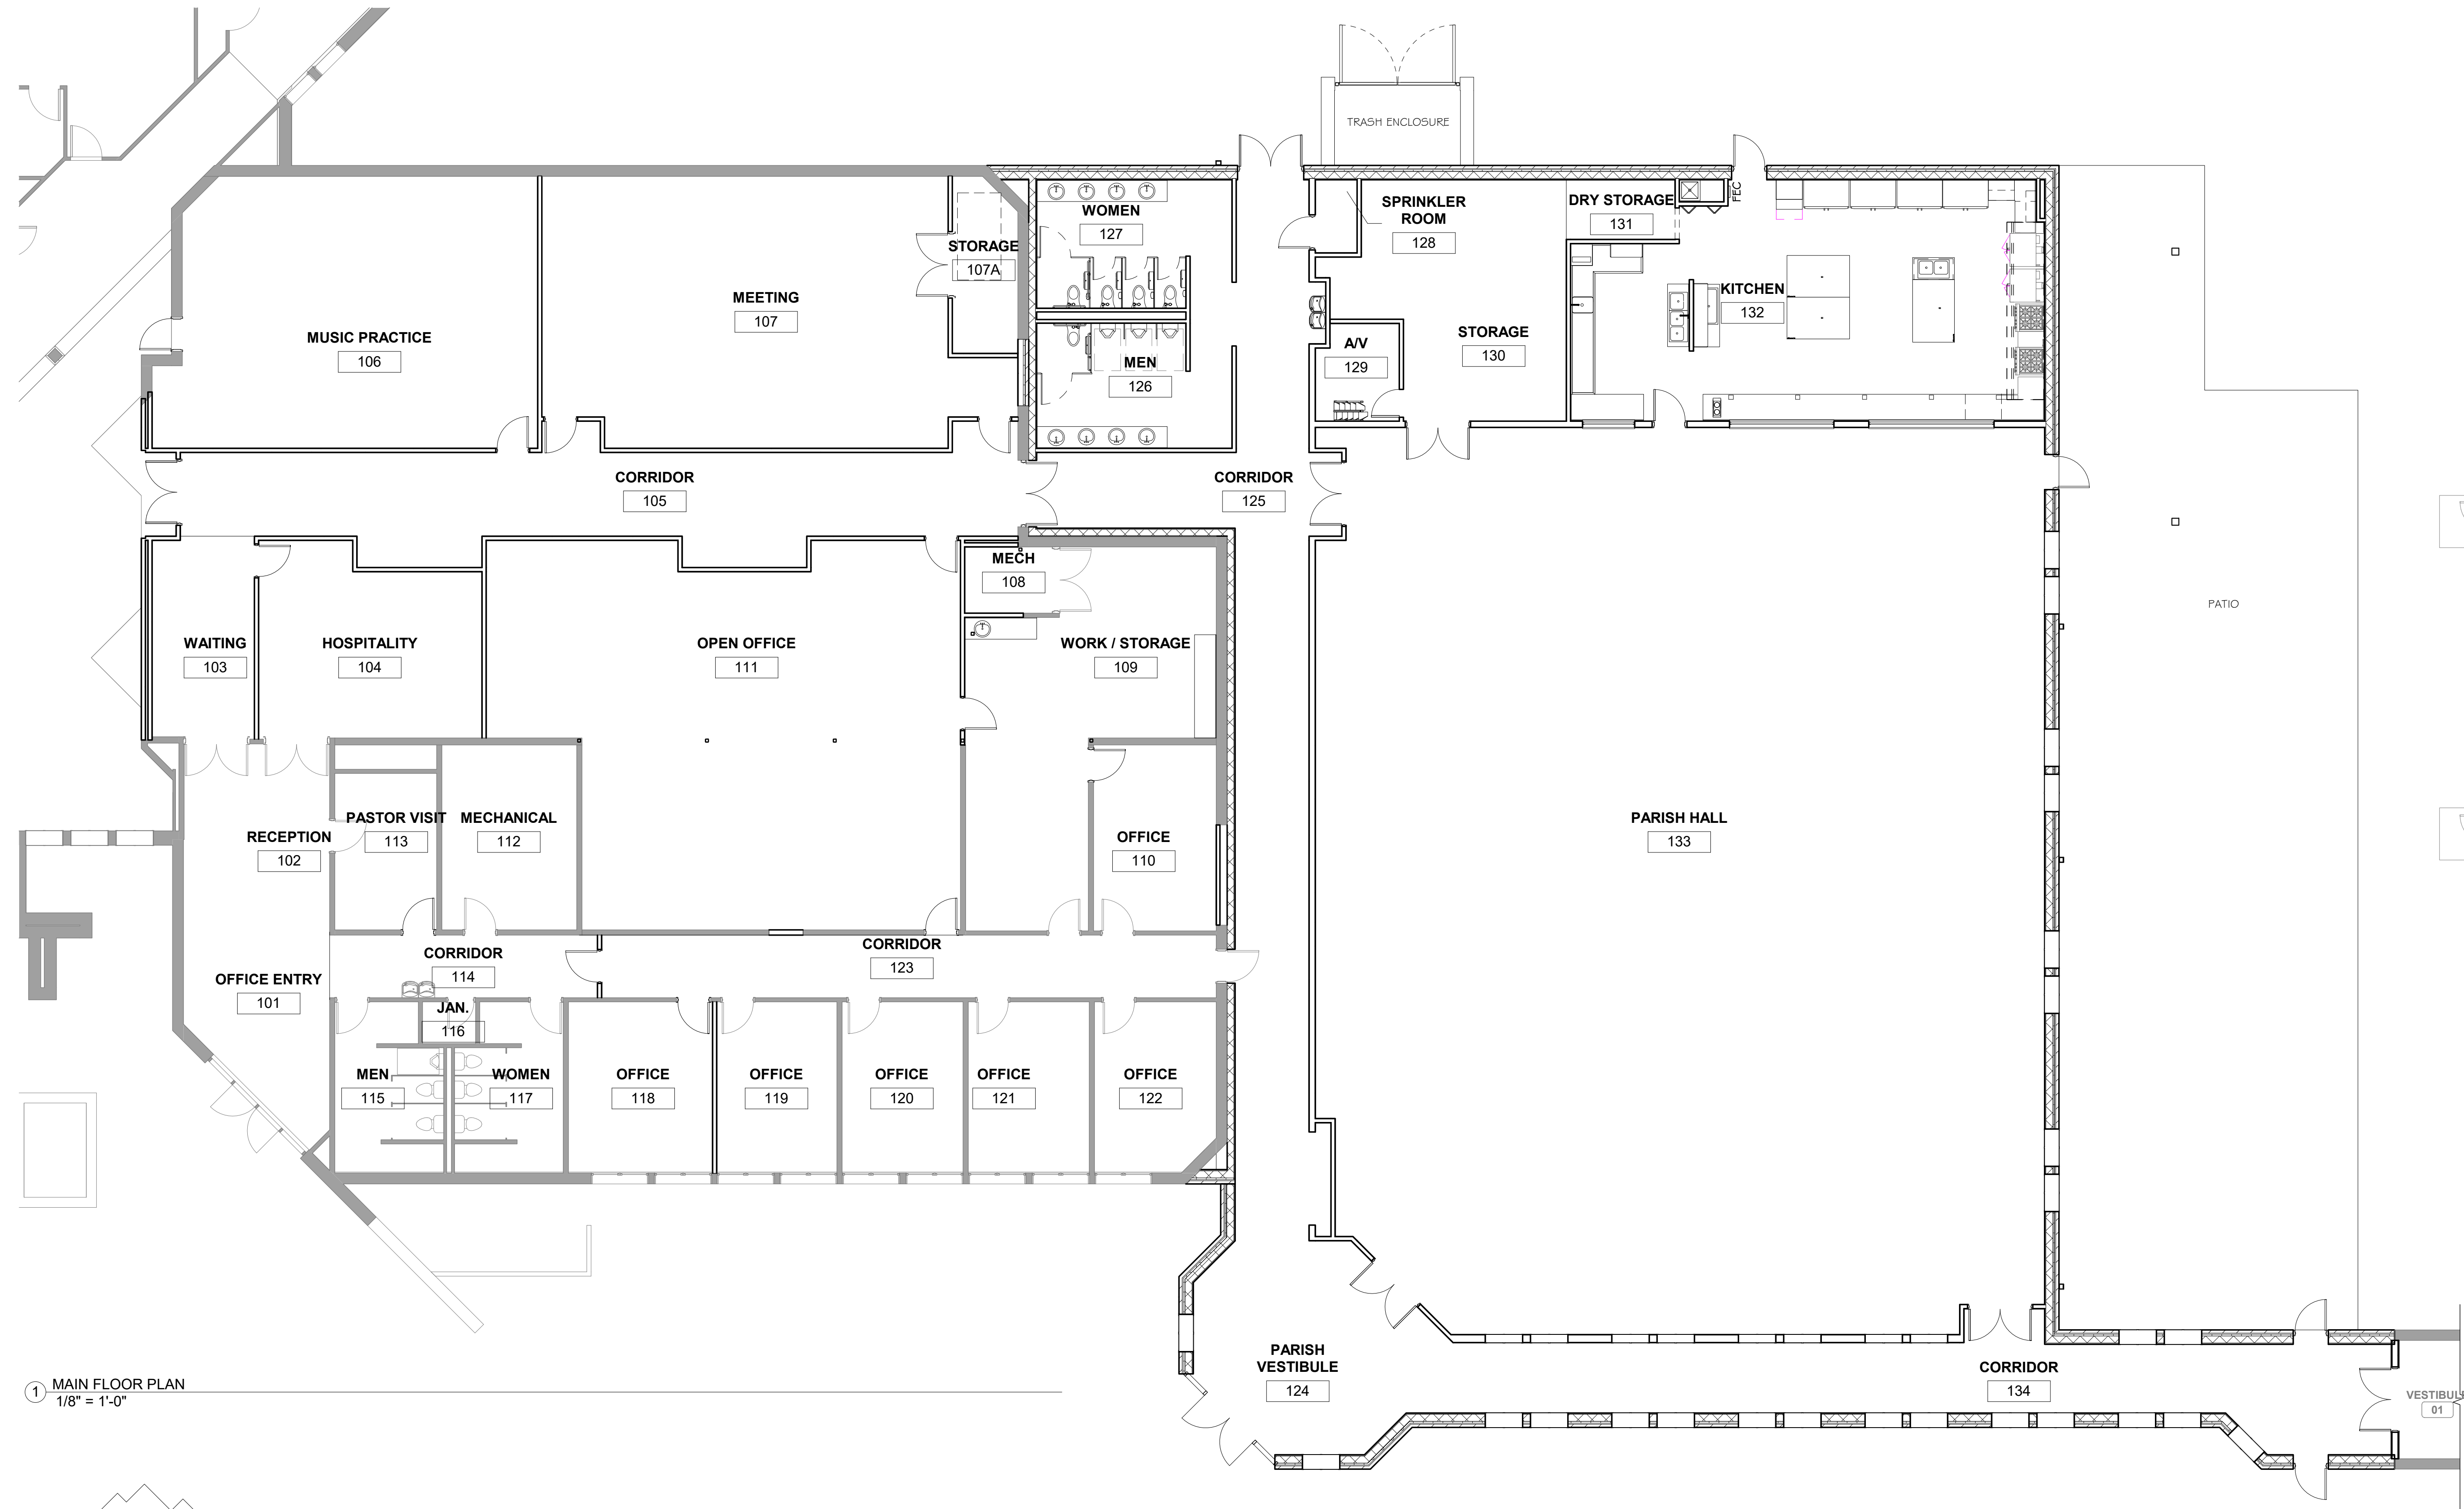

1 MAIN FLOOR PLAN
1/8" = 1'-0"

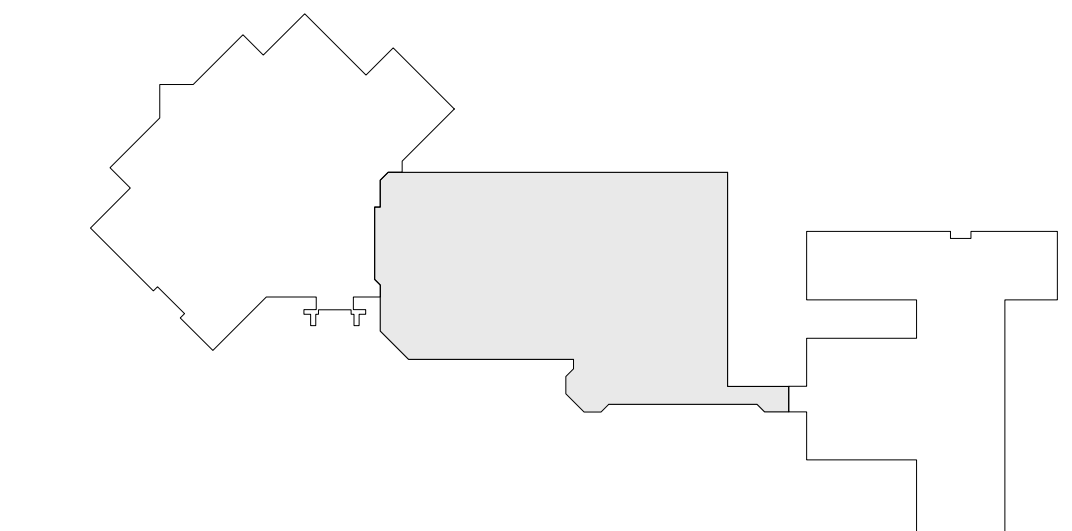

KEY PLAN
1" = 100'-0"